


Existing Floor Plan

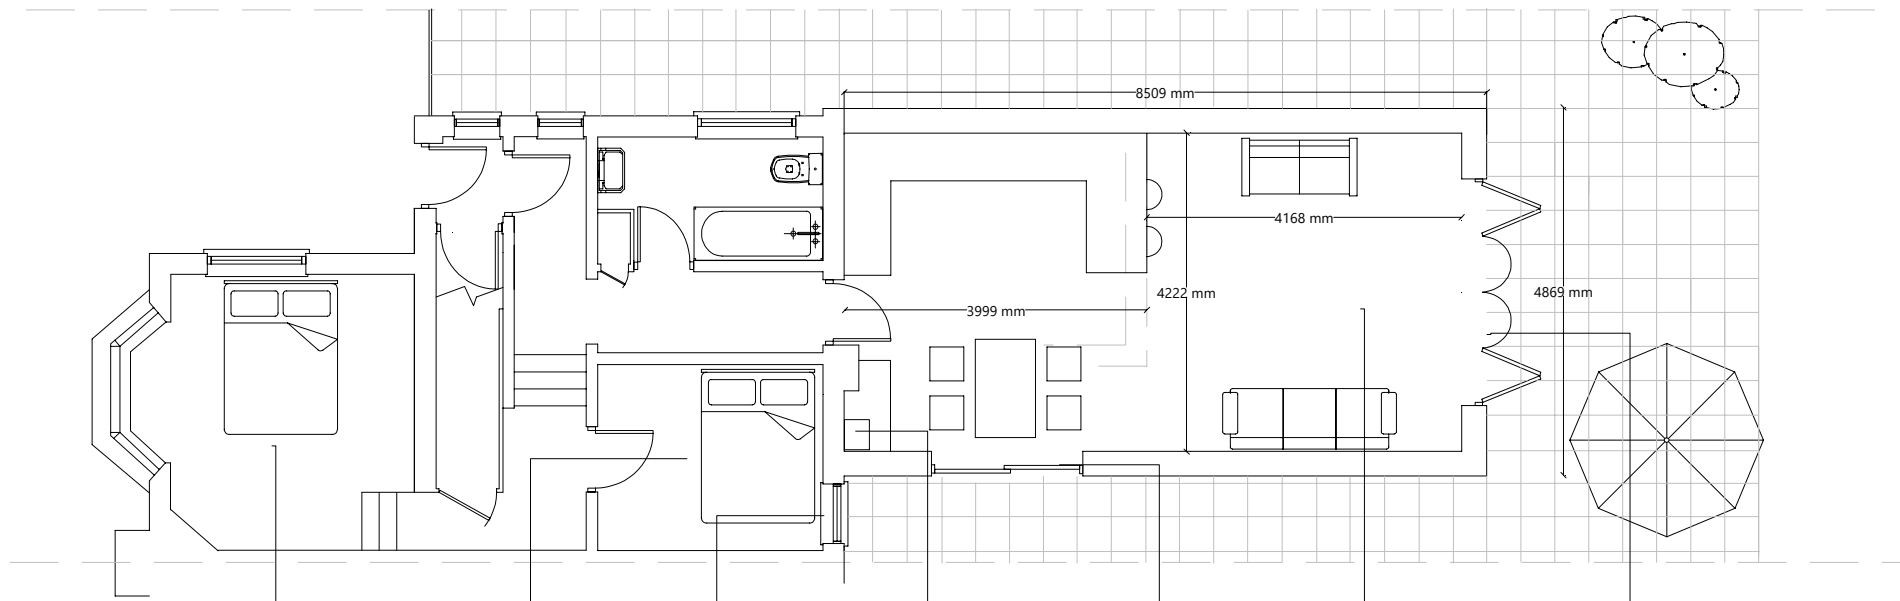

lounge becomes master bedroom

kitchen removed to become bedroom

french doors closed up new window for bedroom


boiler relocated to new kitchen area

floor to ceiling sliding doors - 2mt

kitchen dining and lounge increase / decrease space as required

floor to ceiling sliding / bi-fold or folding patio doors - 3mt

Proposed Floor Plan

 

Plans Details		Client Details		<b>DRAW PLANS</b> ARCHITECTURAL DESIGNERS Draw Plans 39 Knighton Park Road London SE26 5RN Tel: 0800 046 1378 support@drawplans.uk www.drawplans.uk Mithart Limited © Copyright
Proposed Layouts		PROMO		
Scale: 1:100@A3	Drawn: Tom Norris	Project: 81 Valley Road, Streatham, London SW16 2XL		
Ref: 7498354	Date: Jan 2019			