




01: Existing Ground Floor Layout

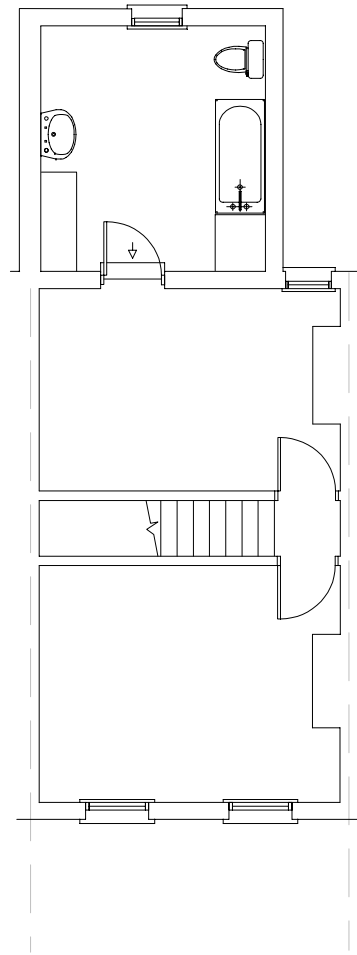


01: Existing 1st Floor Layout

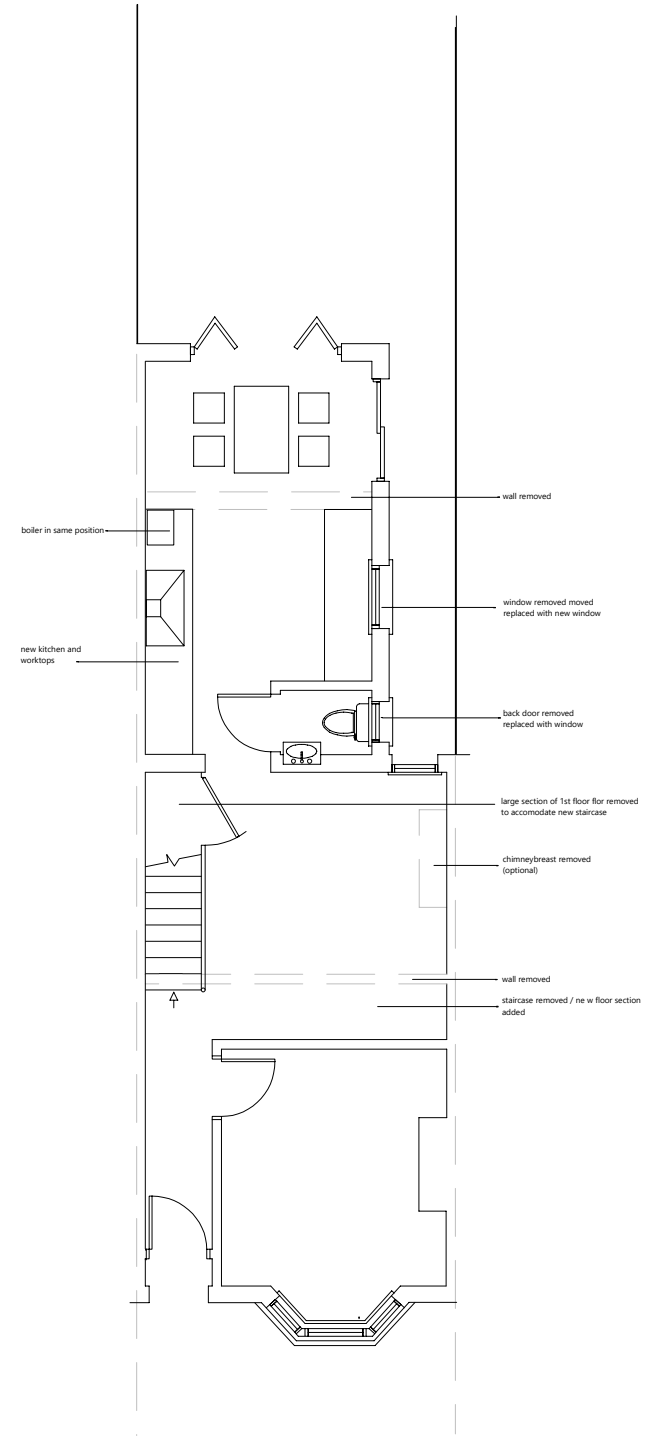


02: Proposed Ground Floor Layout

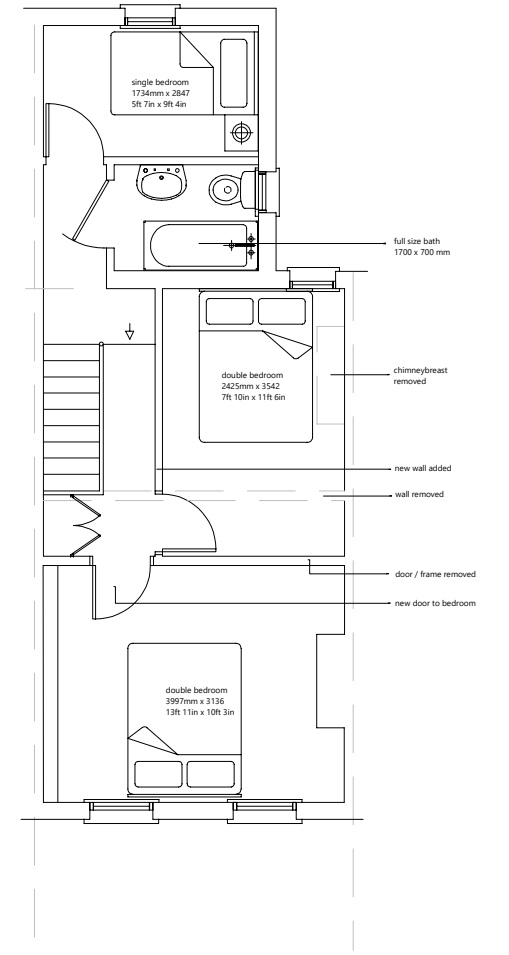

01: Proposed 1st Floor Layout 1

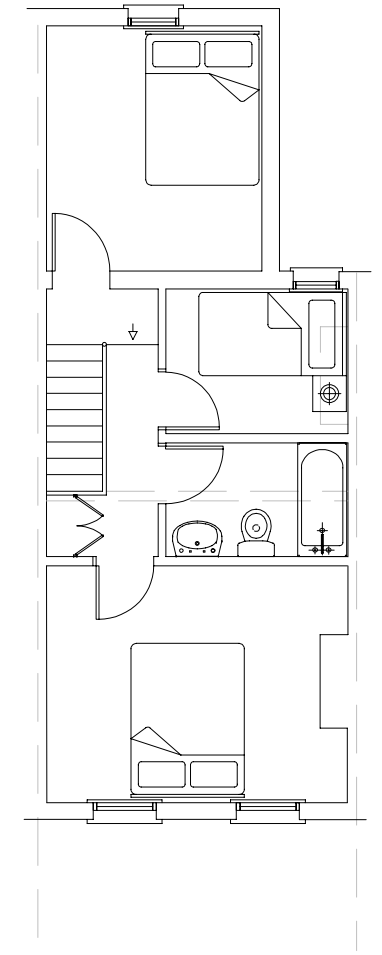

01: Proposed 1st Floor Layout 2

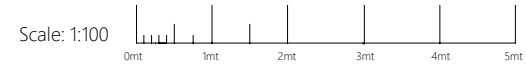

Plans Details <b>Existing &amp; Proposed Floor Layouts</b>		Client Details <b>PROMO</b>		<b>DRAW PLANS</b> ARCHITECTURAL DESIGNERS Draw Plans 39 Knighton Park Road London SE26 5RN Tel: 0800 046 1378 support@drawplans.uk www.drawplans.uk Mithart Limited © Copyright
Scale: 1:100@A3	Designer: Tom Norris	Property Details: 7 Thorpe Road Forest Gate LONDON E7 9EA		
Ref: 7777299	Date: Sep 2018			