



Mezzanine Layout / Existing
1:100

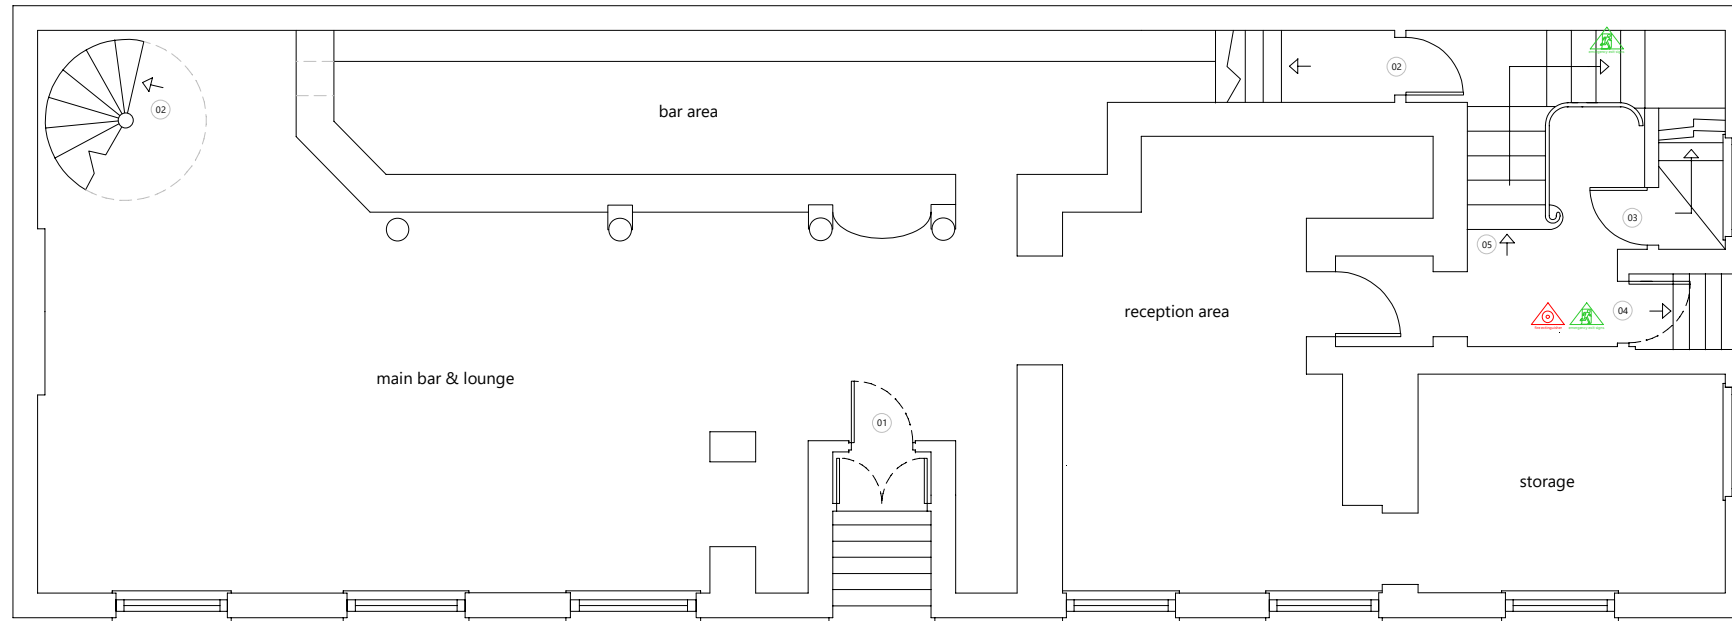

- 01 main entrance
- 02 up to mezzanine floor
- 03 down to basement toilets
- 04 fire escape exit to street
- 05 up to 1st floor
- 06 down to bar
- certified fire extinguishers
- emergency exit signs / or alarm bell


Ground Floor Layout / Existing
1:100

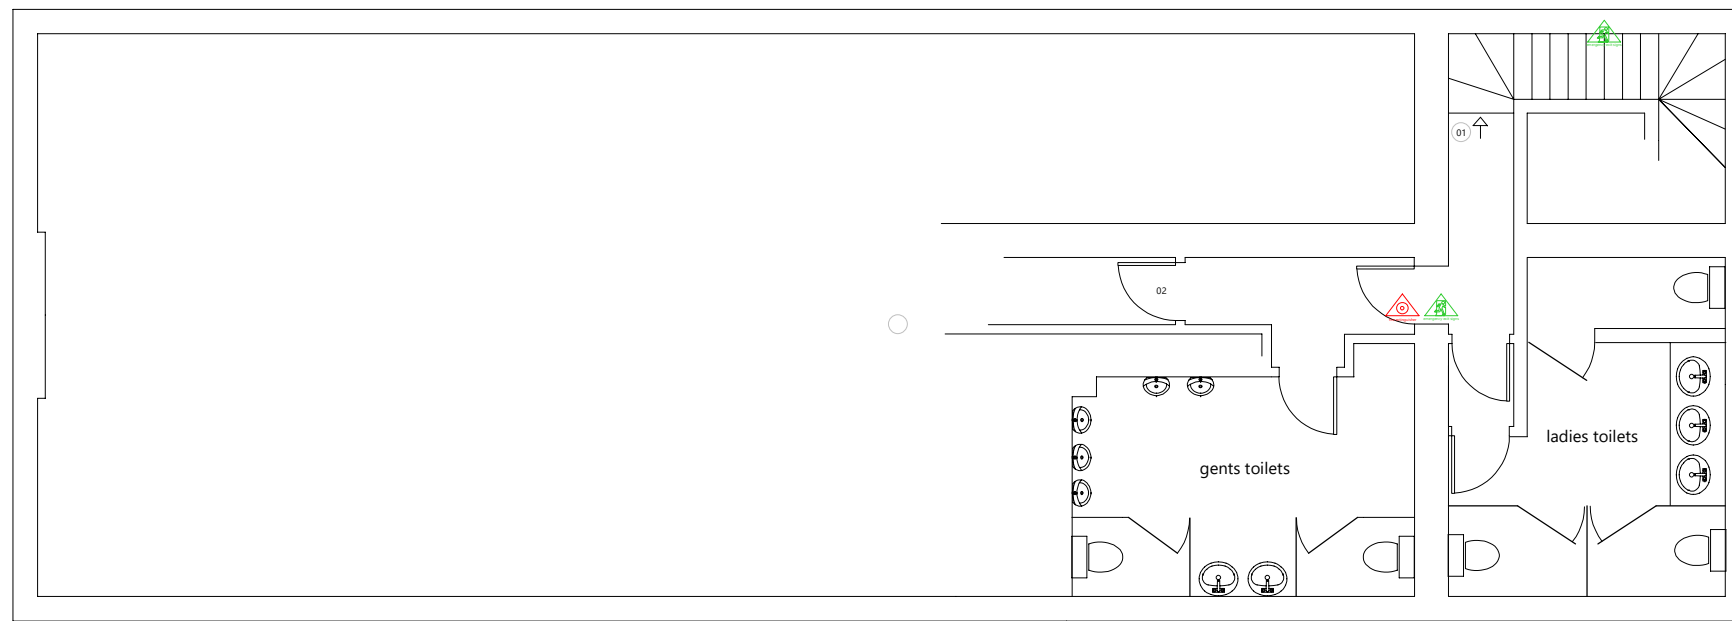

- 01 up to ground floor and bar
- 02 to cellar and storage
- certified fire extinguishers
- emergency exit signs / or alarm bell

Basement Floor Layout / Existing
1:100

NOTES:
 This drawing is subject to copyright and should not be reproduced without permission.
 All dimensions in millimeters unless otherwise stated.
 These Plans are subject to 'Planning and Building Regulation Approval' or any other statute in law before building commences. All building work is subject to Building Control Approval.
 Any structural work where mentioned on the drawing is subject to a qualified structural and civil engineer calculations before building work commences.
 All drawings marked preliminary or planning are not to be built or manufactured from.
 Boundary line indicative only. Exact location must be determined on site before building work commences.
 Any discrepancies found in this drawing to be brought to the attention of JARBEDA for rectification.

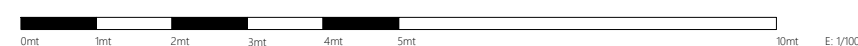

Ground Floor / Mezzanine & Basement Floor Layout / Existing		PROMO	DRAW PLANS ARCHITECTURAL DESIGNERS Draw Plans 39 Knighton Park Road London SE26 5RN Tel: 0800 046 1378 support@drawplans.uk www.drawplans.uk Mitehart Limited © Copyright
Scale: 1:100@A3 No: 9911994	Design: Tom Norris Date: Jul 2018	Property Details: 23 Leman Street London E1 8EN	