




Existing Layout

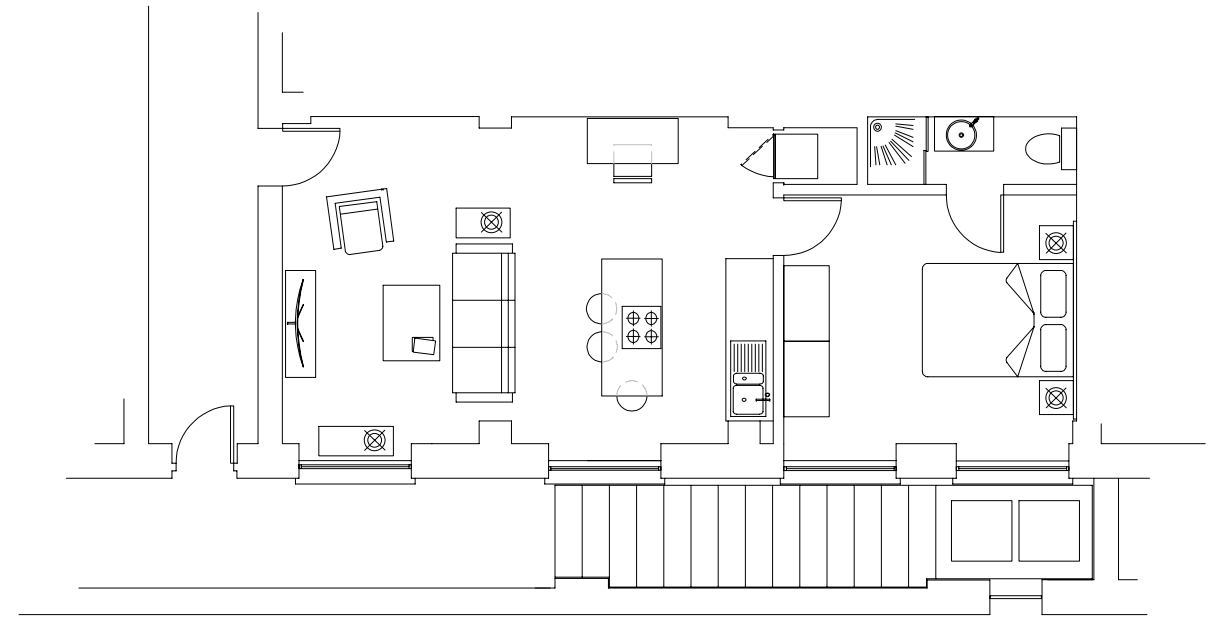

Proposed Layout 2

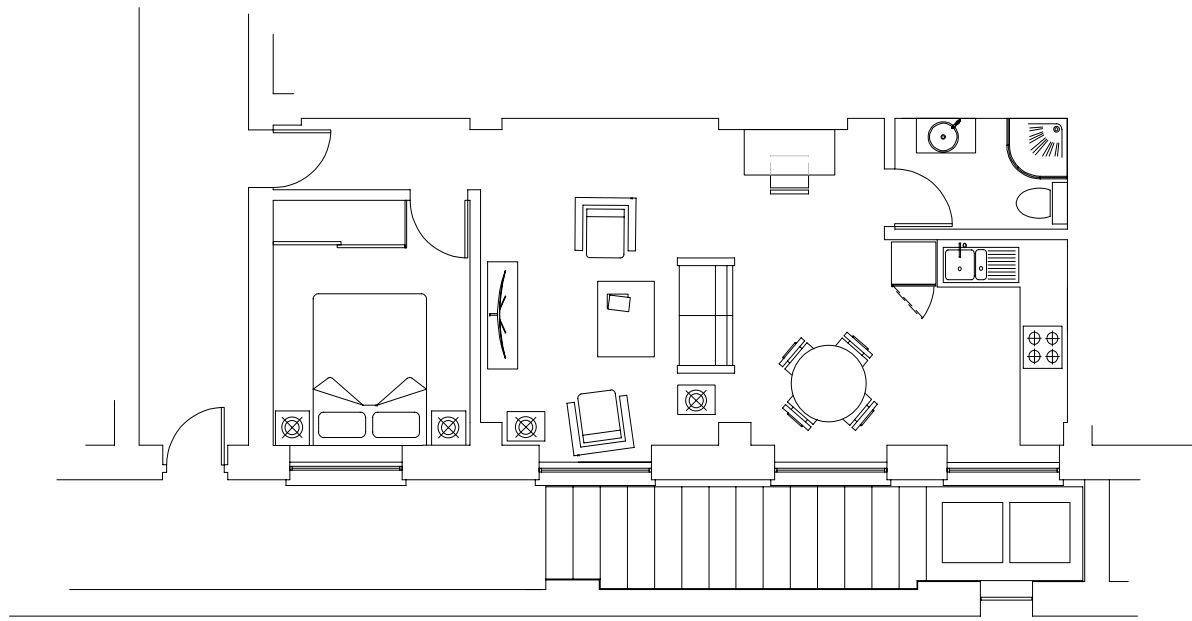

Proposed Layout 1

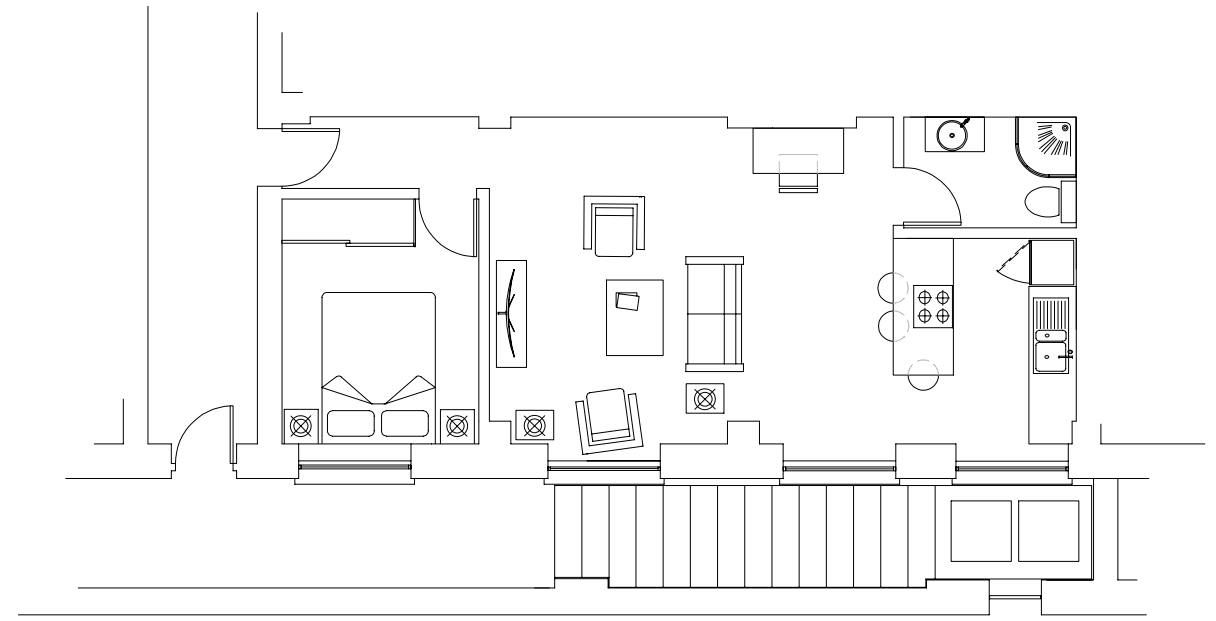

Proposed Layout 3

Scale: 1:100
 0mt 1mt 2mt 3mt 4mt 5mt

Plans Details Existing & Proposed Layouts Scale: 1:100@A3 Ref: 2188488		Client Details PROMO Halls Court Basement Conversion Project London W1W 5HB	Draw Plans ARCHITECTURAL DESIGNERS Draw Plans 39 Knighton Park Road London SE26 5RN Tel: 0800 046 1378 support@drawplans.uk www.drawplans.uk Mitehart Limited © Copyright
Drawn by: Tom Norris Date: Jan 2019			